

Fig. 28
Clear Floor Space at Water Closets

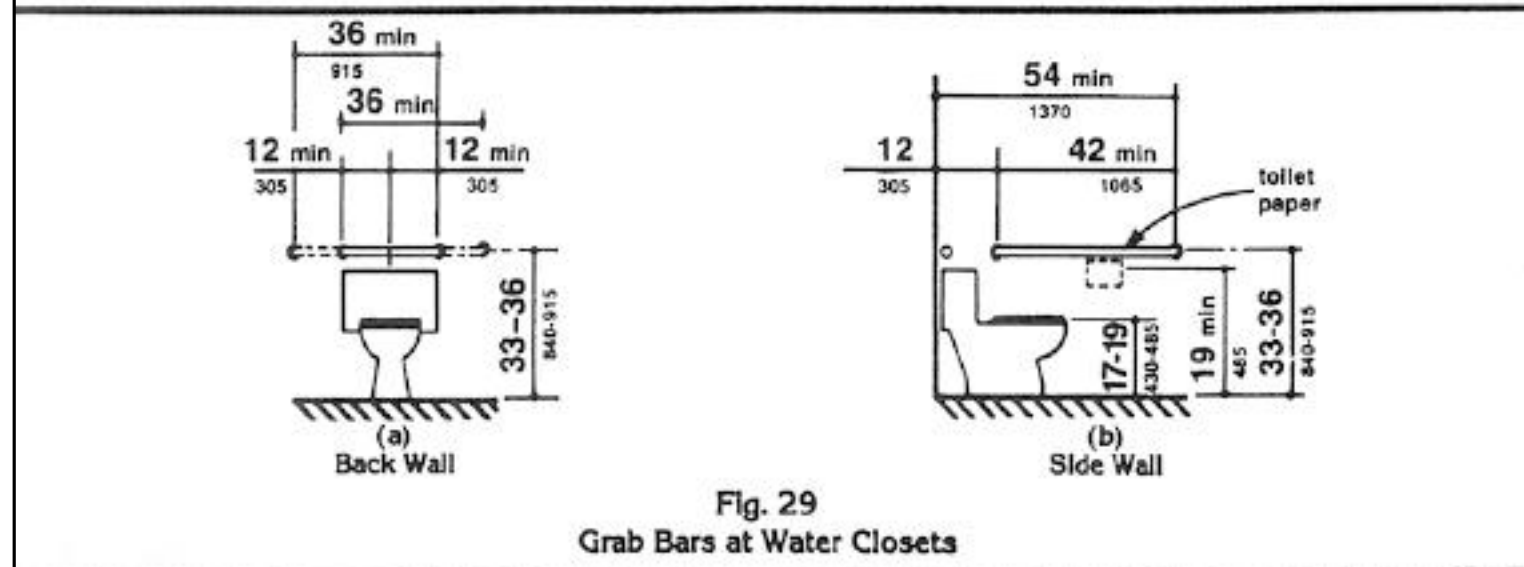


Fig. 29
Grab Bars at Water Closets



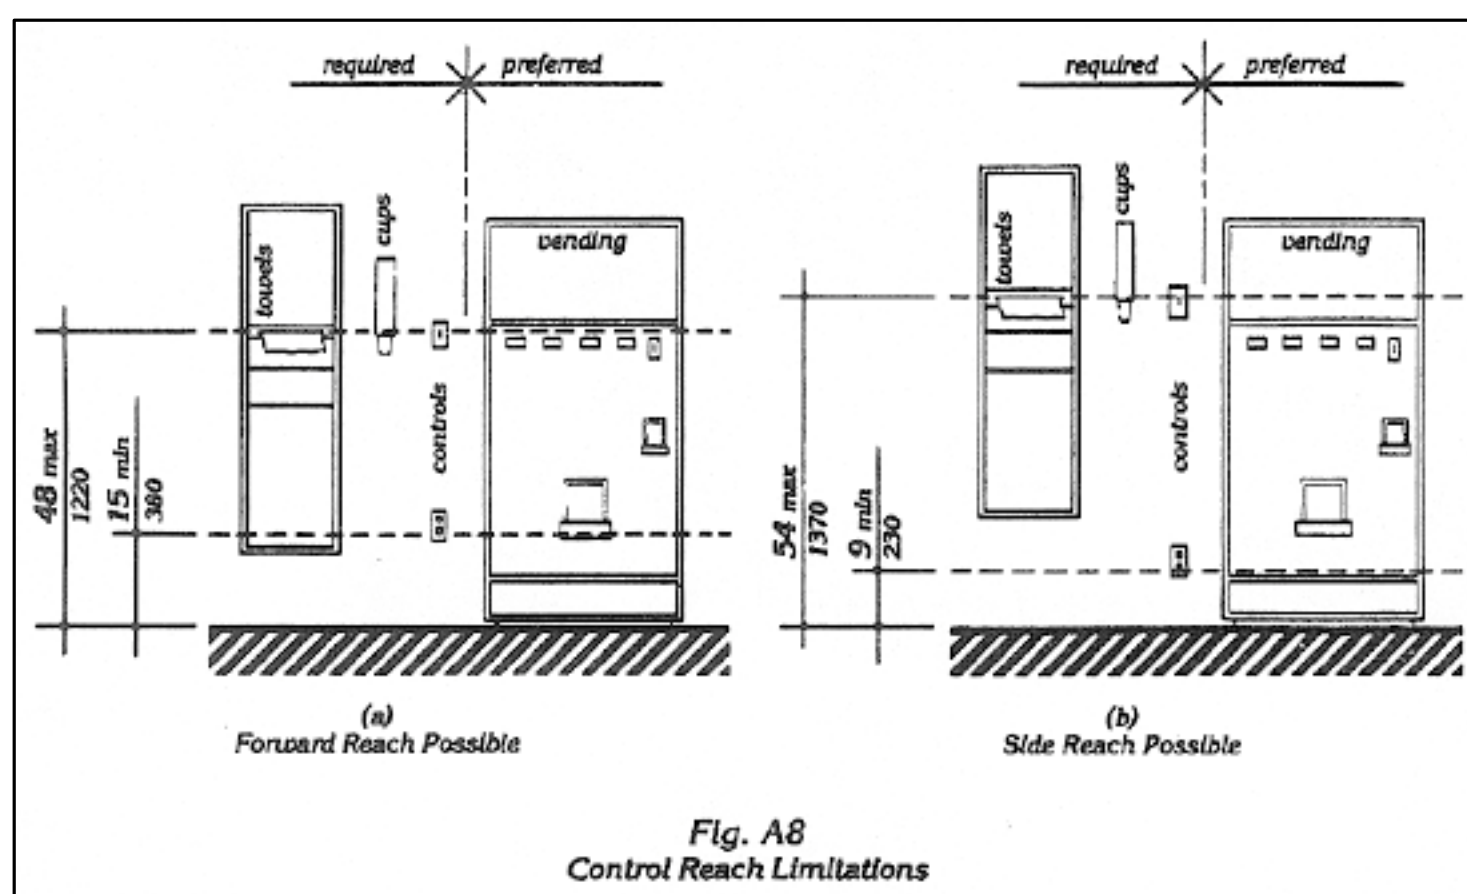


Fig. A8
Control Reach Limitations

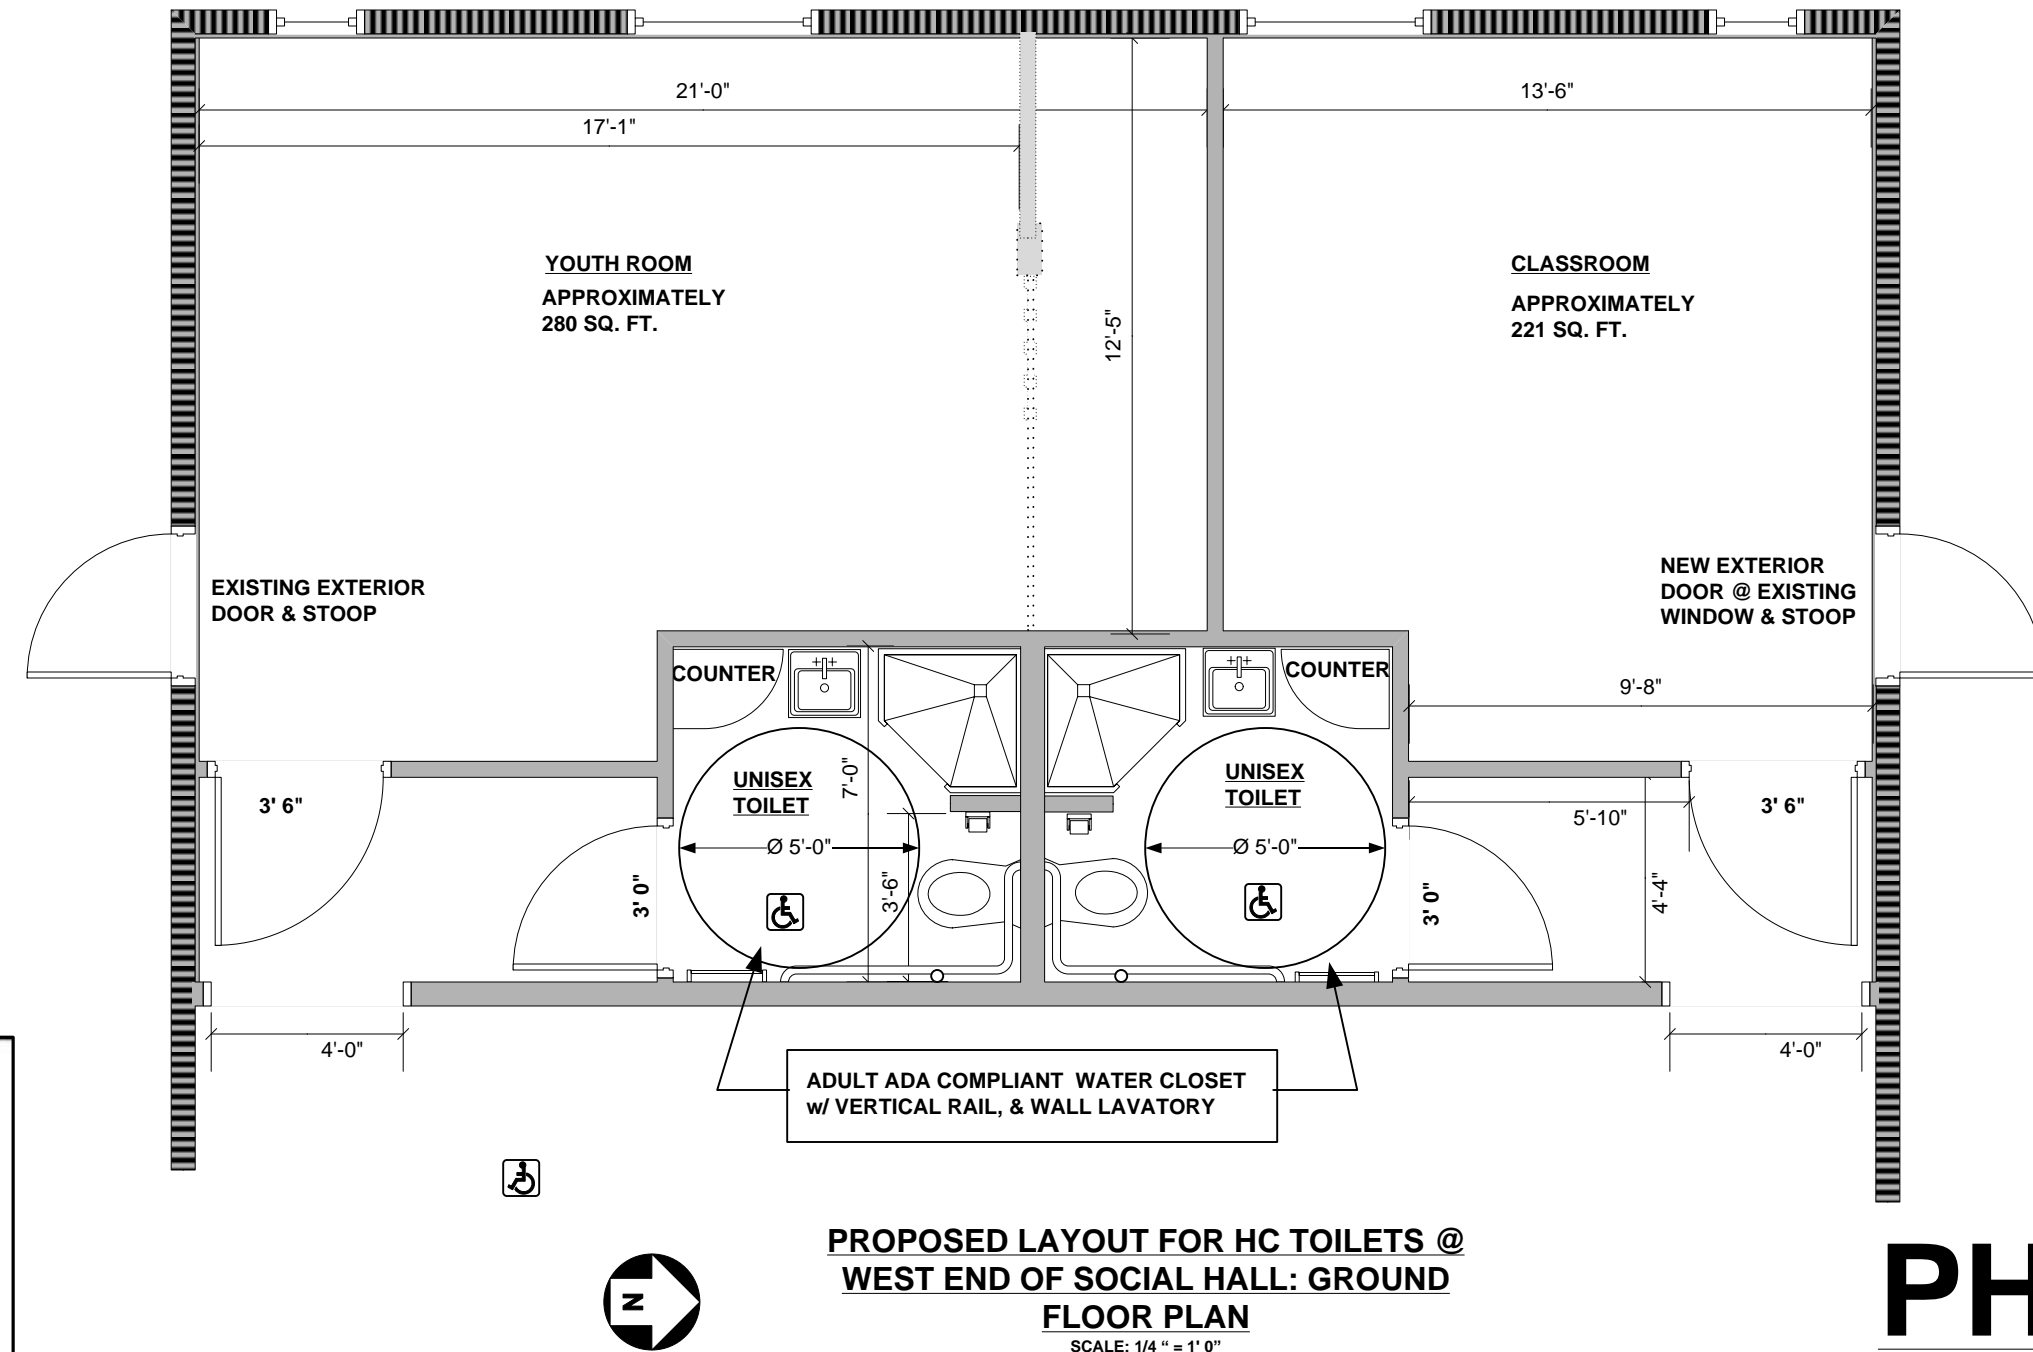

PROPOSED LAYOUT FOR HC TOILETS @
WEST END OF SOCIAL HALL: GROUND
FLOOR PLAN
SCALE: 1/4" = 1'-0"

PHASE I

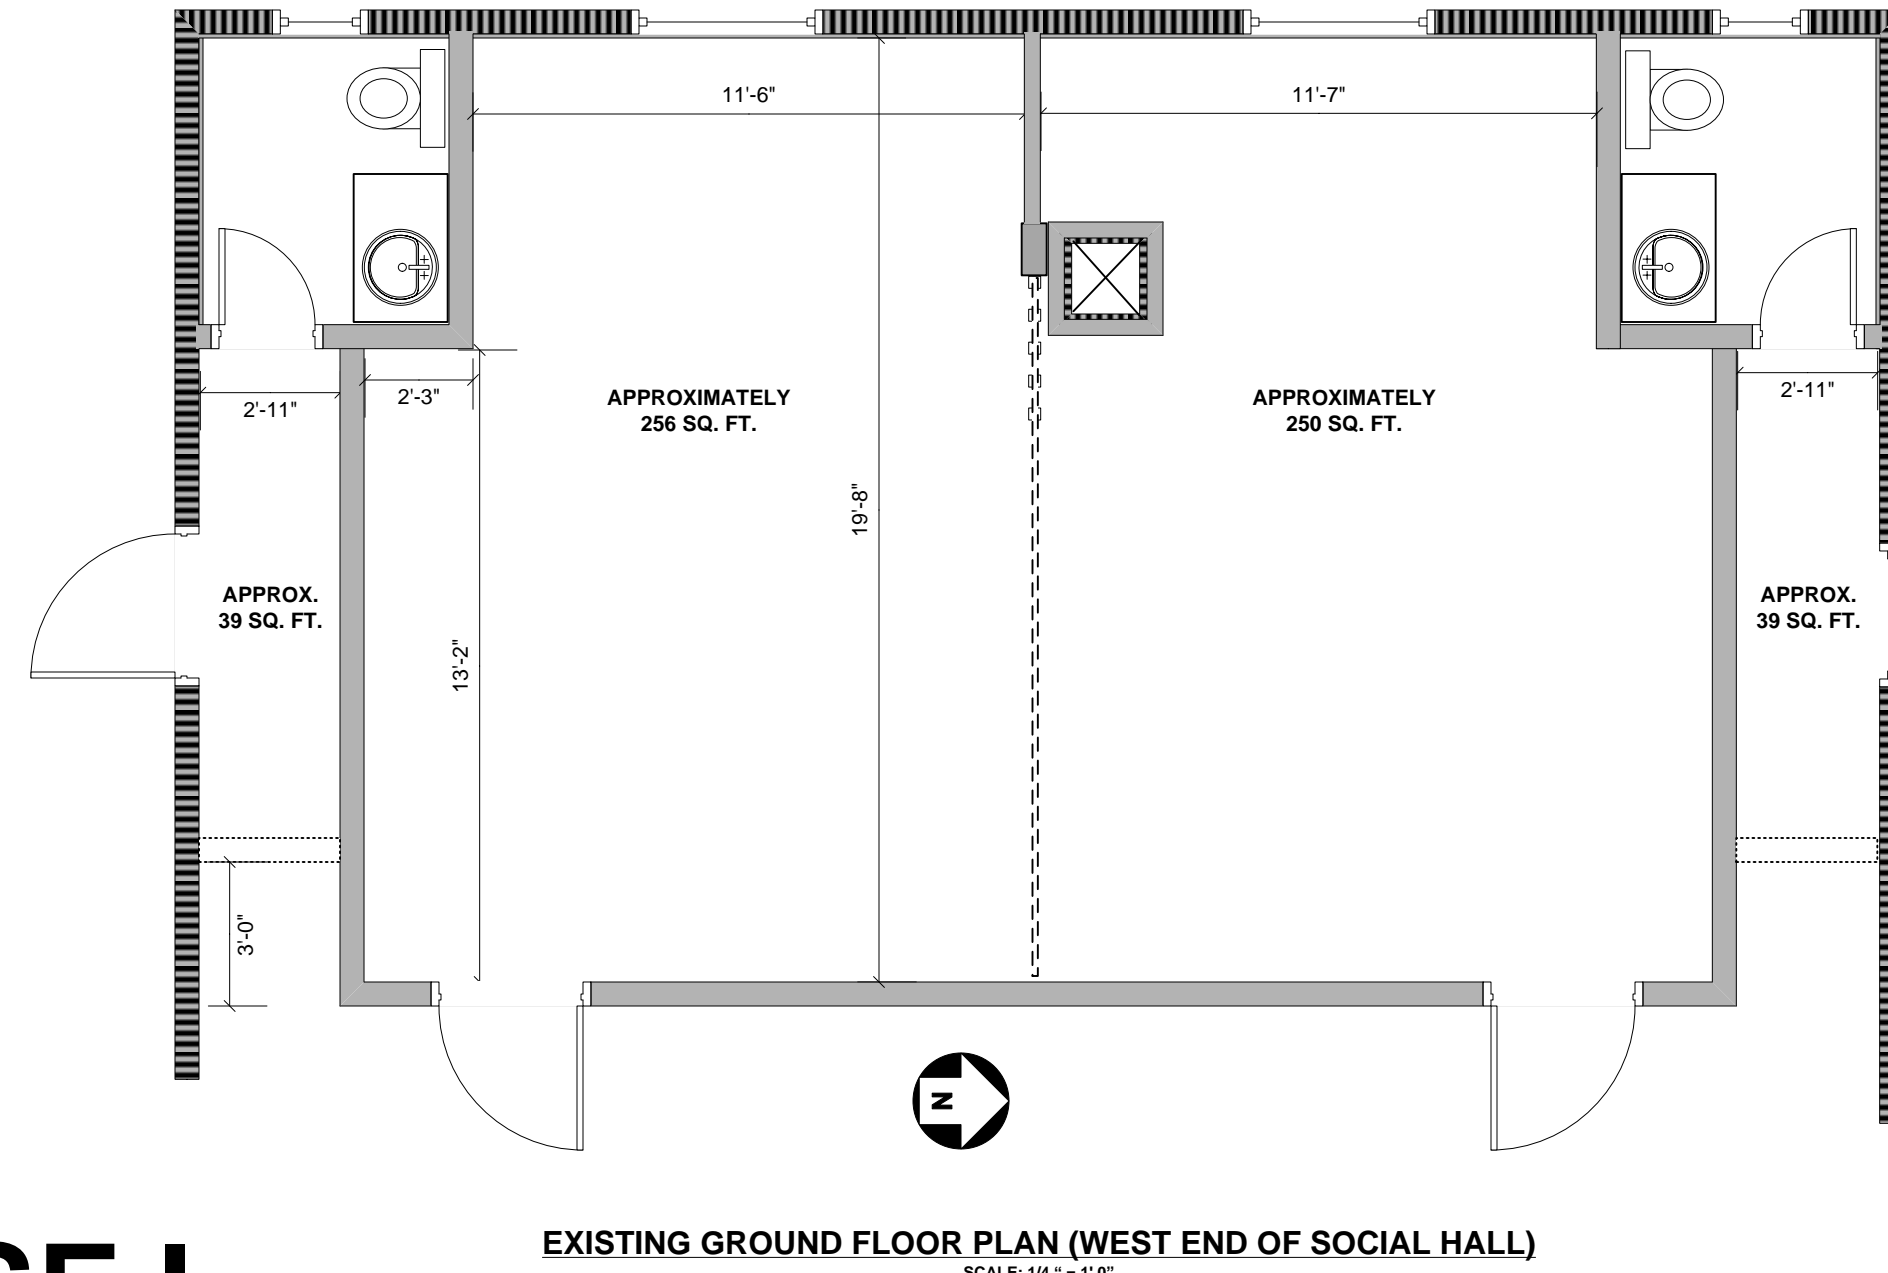

EXISTING GROUND FLOOR PLAN (WEST END OF SOCIAL HALL)
SCALE: 1/4" = 1'-0"

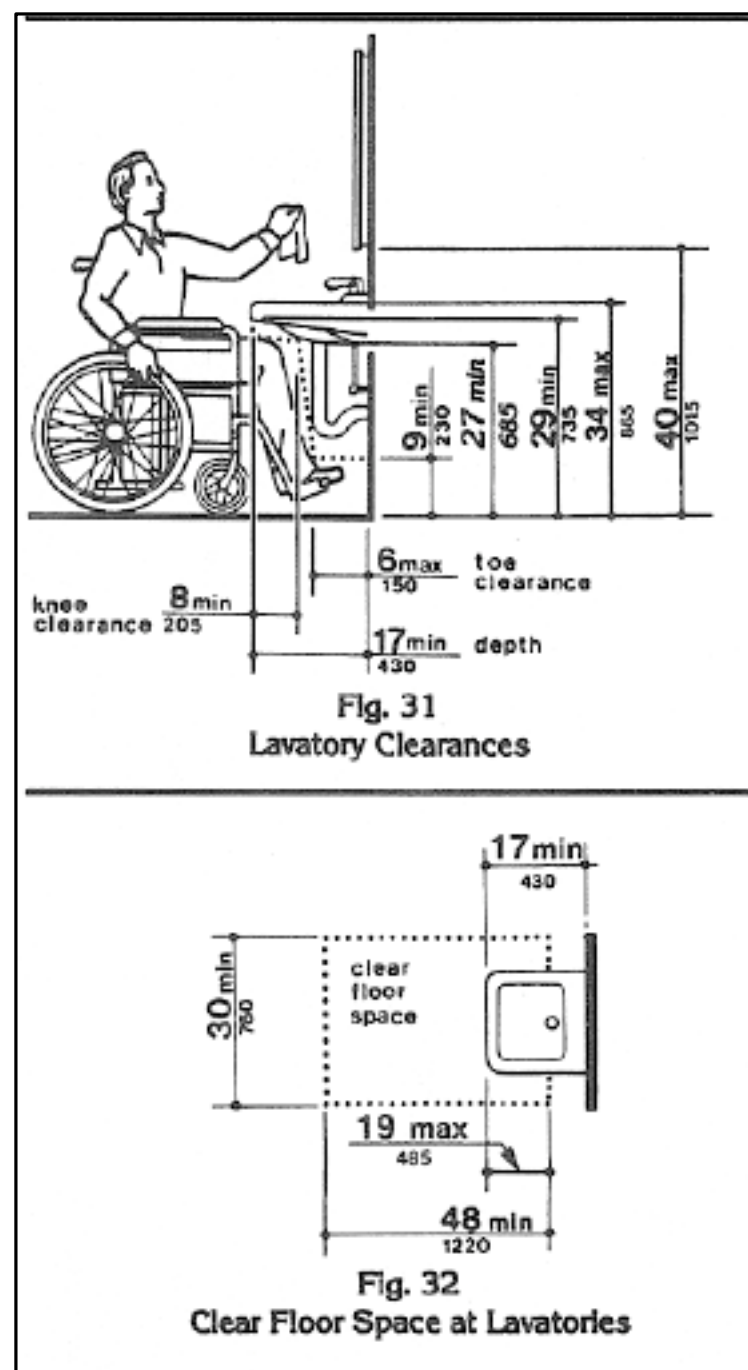


Fig. 31
Lavatory Clearances

Fig. 32
Clear Floor Space at Lavatories

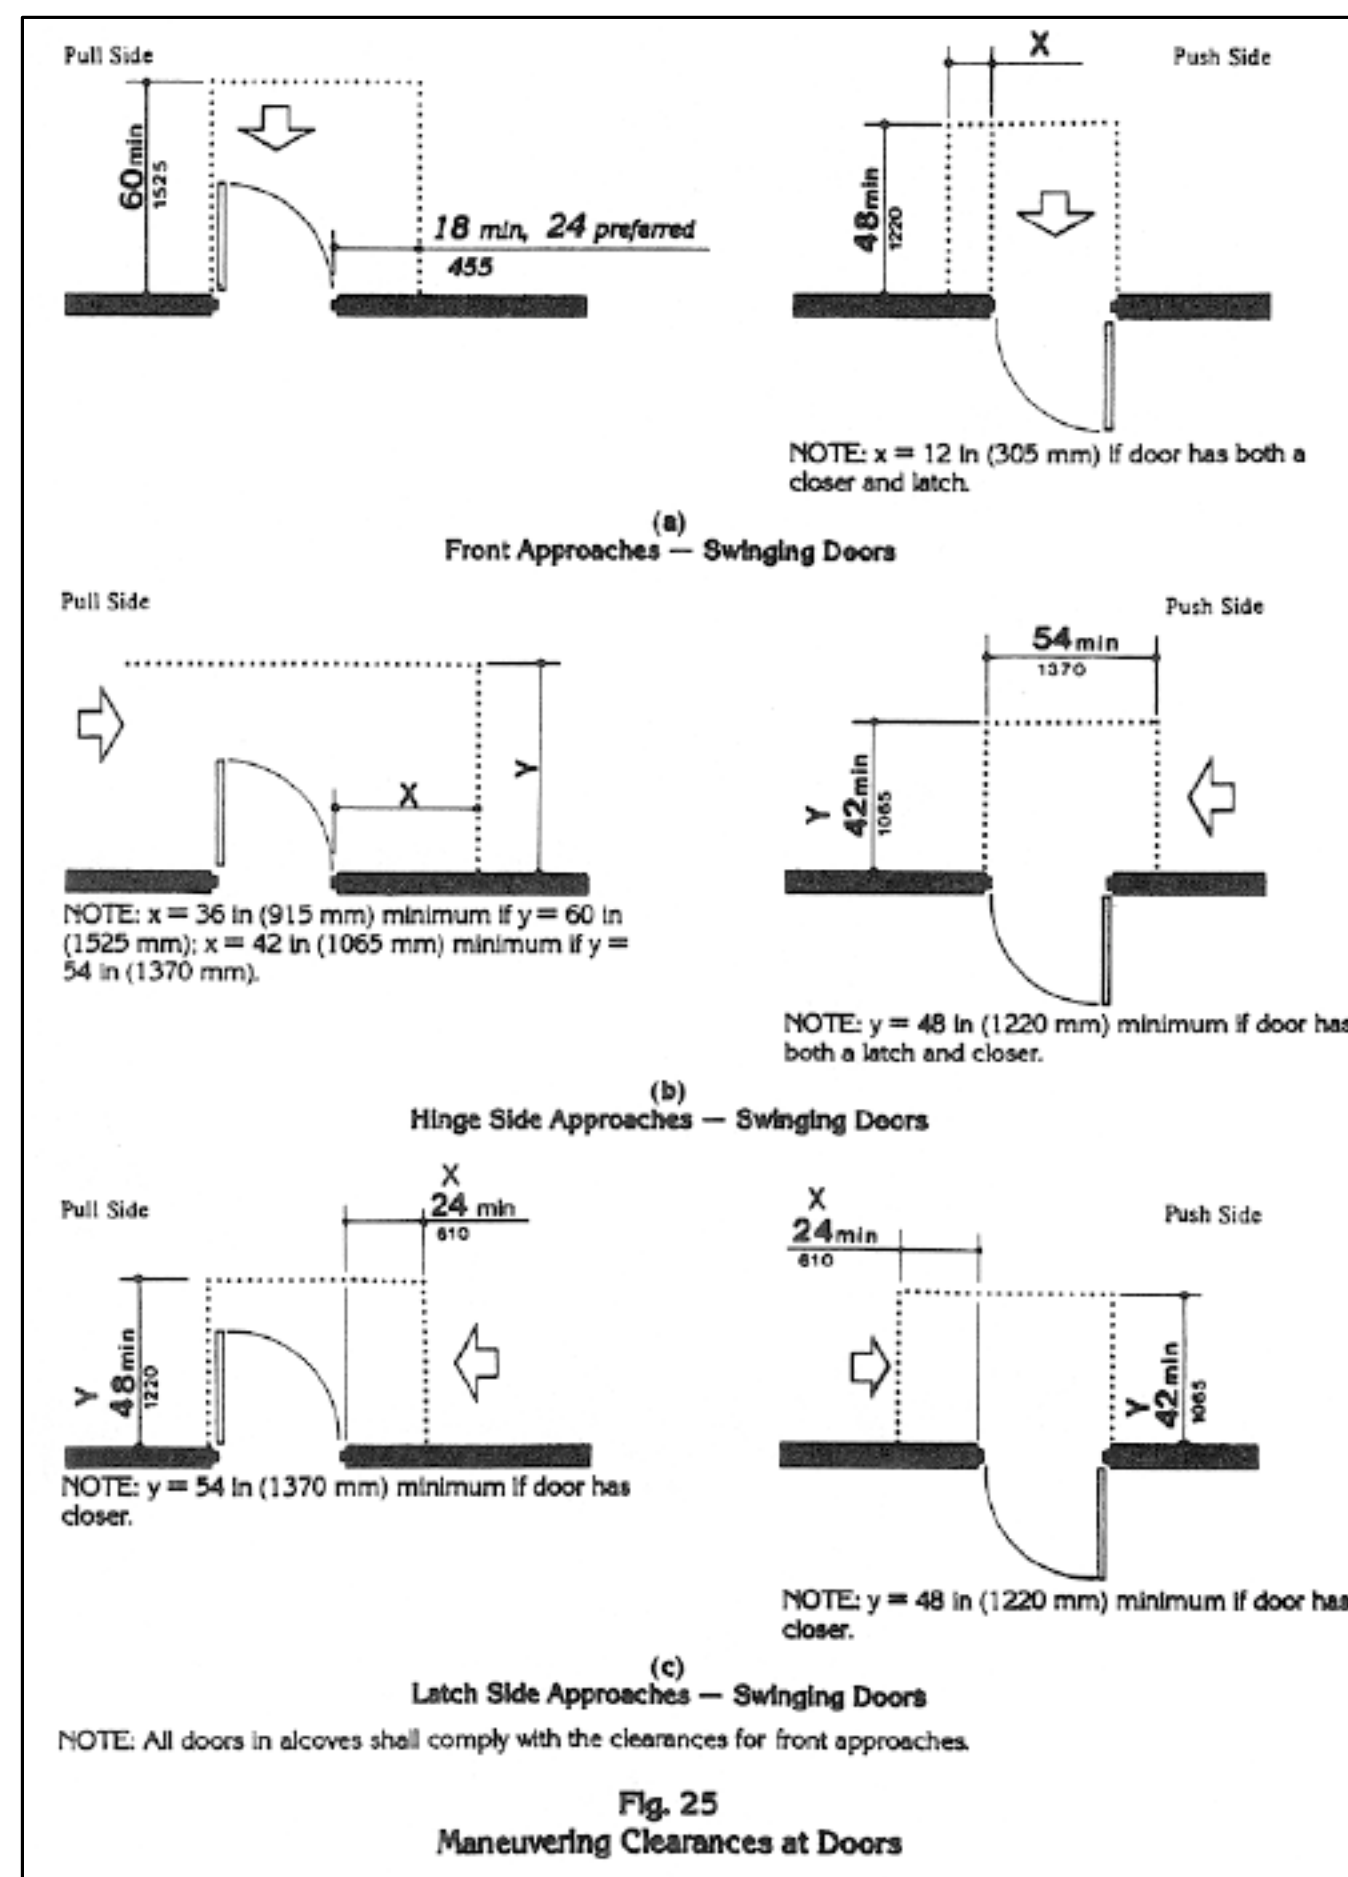


Fig. 25
Maneuvering Clearances at Doors

WEST SOCIAL HALL
HC TOILETS PRELIM

NOT FOR CONSTRUCTION

SPARKS UNITED METHODIST CHURCH

1231 PYRAMID WAY

SPARKS, NEVADA 89431

FORENSIC
ENGINEERING

NV Lic: ME003706
Phone: 775.359.4692
Fax: 775.201.0063

M - 1 of 1

Designer: JMB
Drawn By: JMB
Date of Submission: 9 MAY 2008